


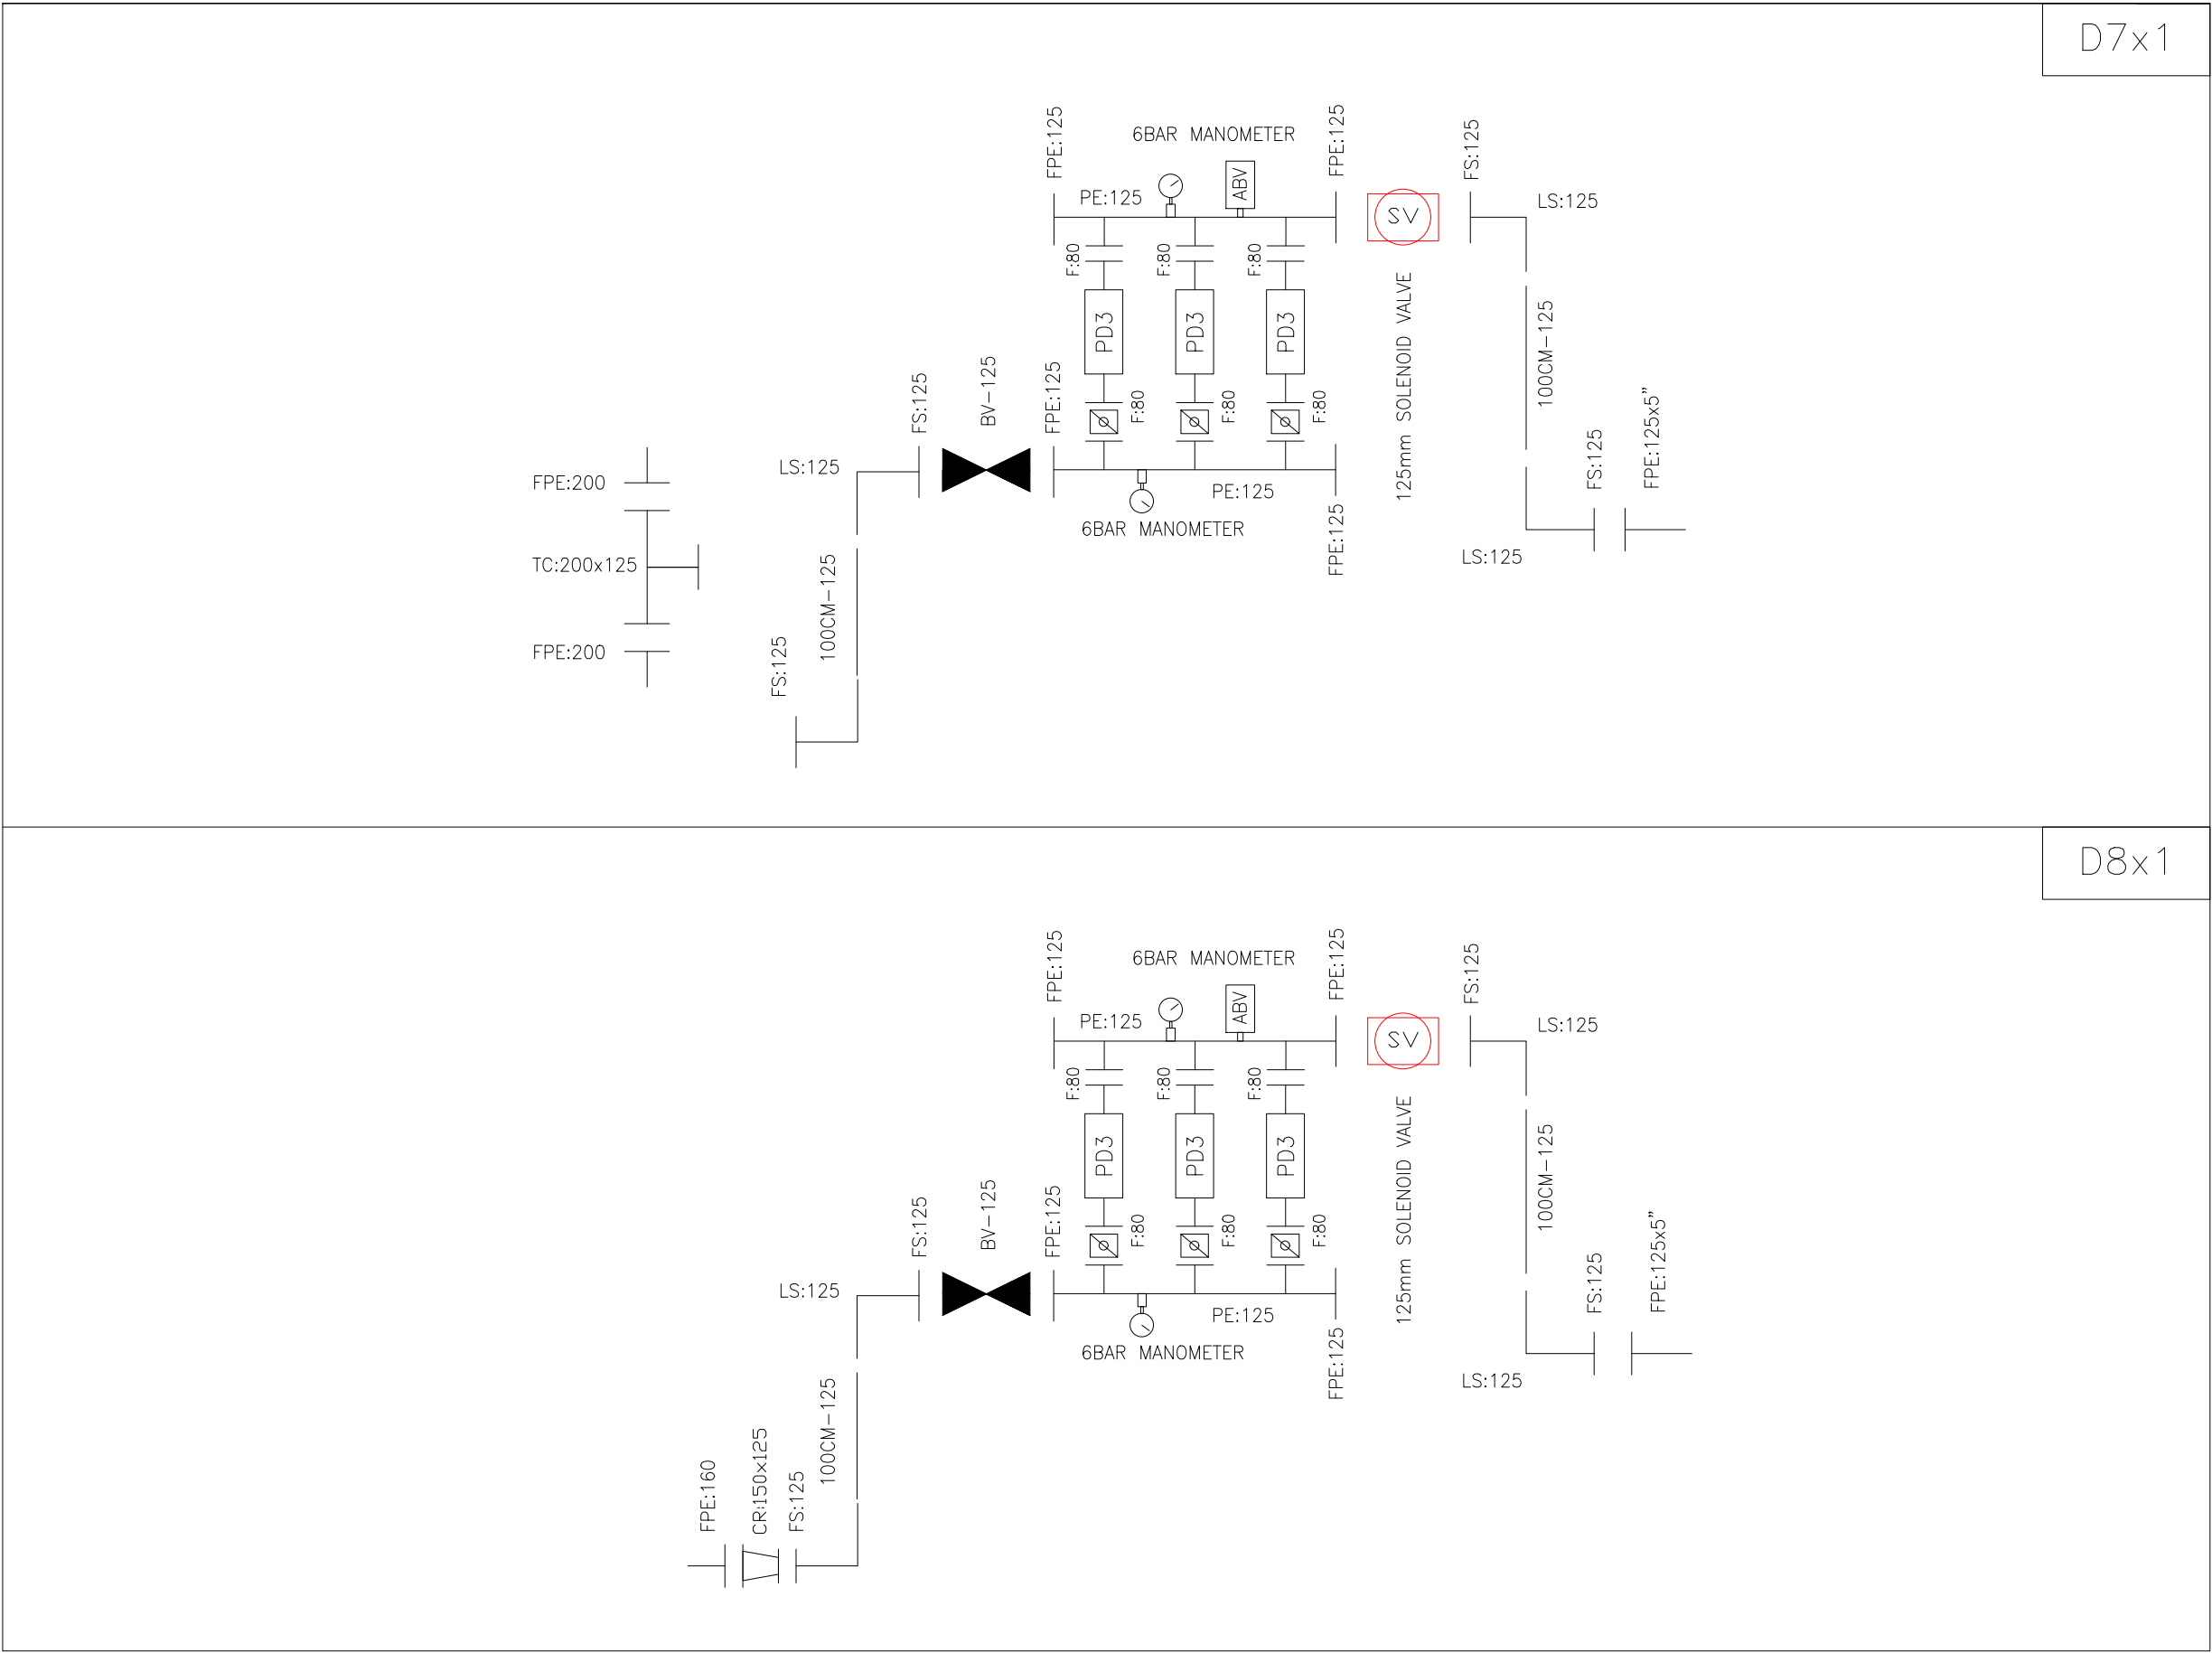

		PROJ.NO	CLIENT: MAHYA AGRO-INDUSTRY CO.	
DATE	SIGNATURE		CONSULTANT: ABBAS RAHBAR	
Abbas Rahbar	Abbas Rahbar	DESIGNED	PARVINABAD PISTACHIO ORCHARD SUB SURFACE AND DRIP PROJECT	SCALE FIT-A3
Abbas Rahbar		DRAWN		
		CHECKED	DETAILS-142Ha	UNITS: METRIC
		APPROVED		
PRESSURIZED IRRIGATION	FIELD		DWG.NO.GE-PISTACHIO-SDI-4/14	